

RESULTS of SURVEY

Maricopa County, Arizona

Legend

- ▲ found G.L.O. brass cap
- set 1/2" rebar
- (R) record information from B.L.M. plat
- nothing found or set

Legal Description

PARCEL NO. 503-32-01B, 503-32-03, 503-32-04:

The West half of the Northeast quarter of Section Twenty-nine (29), Township Five (5) North, Range Three (3) West of the Gila and Salt River Base and Meridian, Maricopa County, Arizona;

EXCEPT all uranium or any other material which is or may be determined to be peculiarly essential to the production of fissionable materials, whether or not of commercial value, as set forth in the Patent of said land; and

The West half of the Northwest quarter, and the Northeast quarter of the Northwest quarter of Section Twenty-nine (29), Township Five (5) North, Range Three (3) West of the Gila and Salt River Base and Meridian, Maricopa County, Arizona; and

EXCEPT therefrom all minerals, oil and gas conveyed to R.G. LANGMADE and W.H. GRIFFIN, Trustees, by instrument recorded in Book 418 of Deeds, page 588, records of Maricopa County, Arizona; and

The Southeast quarter of the Northwest quarter of Section Twenty-nine (29), Township Five (5) North, Range Three (3) West of the Gila and Salt River Base and Meridian, Maricopa County, Arizona;

EXCEPT all minerals, oil and gas conveyed to R.G. LANGMADE and W.H. GRIFFIN, Trustees, by instrument recorded in Book 418 of Deeds, page 588, records of Maricopa County, Arizona.

EXCEPT the North 40 feet thereof.

PARCEL NO. 503-32-10A:

The East half of the Southeast quarter of the Southwest quarter of Section Twenty-nine (29), Township Five (5) North, Range Three (3) West of the Gila and Salt River Base and Meridian, Maricopa County, Arizona;

EXCEPT therefrom all minerals, oil and gas conveyed to R.G. LANGMADE and W.H. GRIFFIN, Trustees, by instrument recorded in Book 418 of Deeds, page 588, records of Maricopa County, Arizona.

EXCEPT the South 33 feet thereof.

PARCEL NO. 503-32-10C:

The Northeast quarter of the Southwest quarter of Section Twenty-nine (29), Township Five (5) North, Range Three (3) West of the Gila and Salt River Base and Meridian, Maricopa County, Arizona;

EXCEPT all minerals, oil and gas conveyed to R.G. LANGMADE and W.H. GRIFFIN, Trustees, by instrument recorded in Book 418 of Deeds, page 588, records of Maricopa County, Arizona.

PARCEL NO. 503-32-10D:

The Northwest quarter of the Southwest quarter of Section Twenty-nine (29), Township Five (5) North, Range Three (3) West of the Gila and Salt River Base and Meridian, Maricopa County, Arizona;

EXCEPT all minerals, oil and gas conveyed to R.G. LANGMADE and W.H. GRIFFIN, Trustees, by instrument recorded in Book 418 of Deeds, page 588, records of Maricopa County, Arizona.

PARCEL NO. 503-32-10E:

The North half of the Southwest quarter of the Southwest quarter of Section Twenty-nine (29), Township Five (5) North, Range Three (3) West of the Gila and Salt River Base and Meridian, Maricopa County, Arizona;

EXCEPT all minerals, oil and gas conveyed to R.G. LANGMADE and W.H. GRIFFIN, Trustees, by instrument recorded in Book 418 of Deeds, page 588, records of Maricopa County, Arizona; and

The West half of the Southeast quarter of the Southwest quarter of Section Twenty-nine (29), Township Five (5) North, Range Three (3) West of the Gila and Salt River Base and Meridian, Maricopa County, Arizona;


EXCEPT all minerals, oil and gas conveyed to R.G. LANGMADE and W.H. GRIFFIN, Trustees, by instrument recorded in Book 418 of Deeds, page 588, records of Maricopa County, Arizona.

EXCEPT the South 33 feet thereof.

PARCEL NO. 503-32-07:

The South half of the Southwest quarter of the Southwest quarter of Section Twenty-nine (29), Township Five (5) North, Range Three (3) West of the Gila and Salt River Base and Meridian, Maricopa County, Arizona.

EXCEPT the South 33 feet thereof.

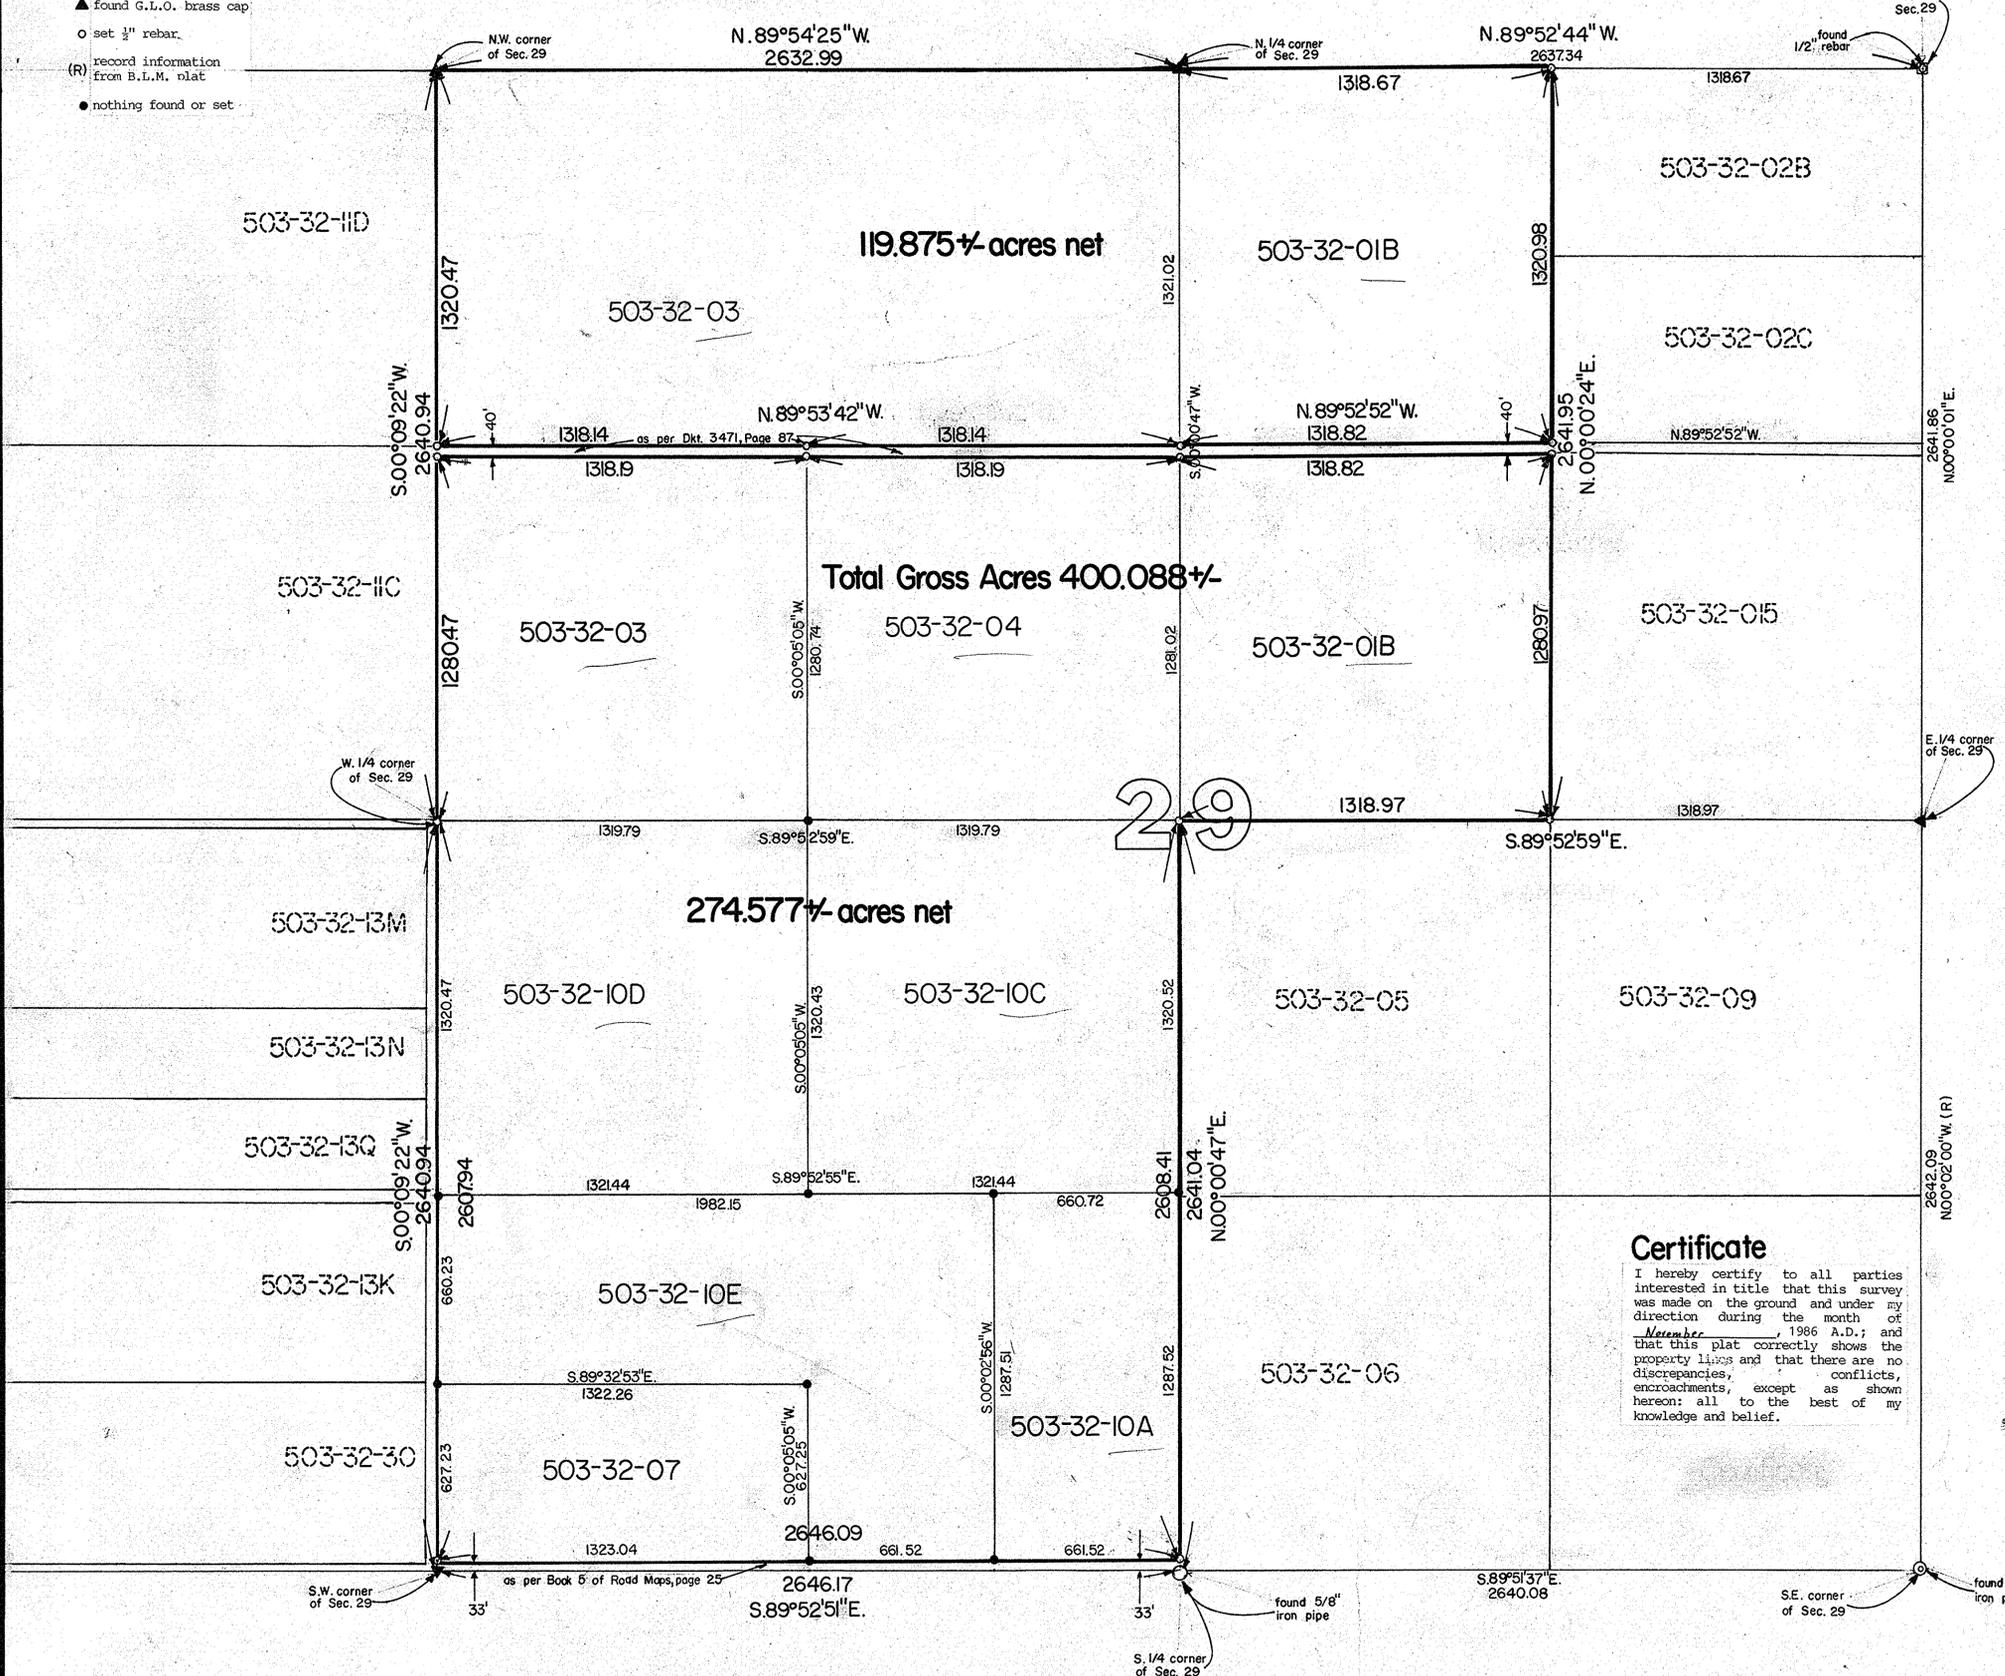


Certificate

I hereby certify to all parties interested in title that this survey was made on the ground and under my direction during the month of March, 1986 A.D.; and that this plat correctly shows the property lines and that there are no discrepancies, conflicts, encroachments, except as shown hereon: all to the best of my knowledge and belief.



DIN #
67701-1

Scale 1" = 300'

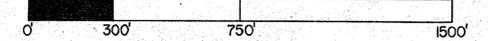

NO.	DATE	REVISION	BY	CK.

**502 South Tenth Street
Phoenix, Arizona 85040**

**AFFILIATED SURVEYORS
INTERNATIONAL 256-0335**

SCALE: 1"=300'
DESIGNED:
DRAWN: <i>Jerry Cull</i>
CHECKED: <i>Tom Brown</i>
DATE: 12-03-86
JOB NO.: 86119
SHEET 1 OF 1
File DB86119-30



CLIENT:

MOMENT PROPERTIES
2206 E. Lincoln Drive
Phoenix, Arizona 85016
602-264-1800
Attn: Don Rurstein